

REVISIONS:

DATE:	DESCRIPTION:	BY:

DATE: 03/19/2025

APPROVED BY: R. E. Z.

DRAWN BY: RANDY

**G.I.S. MAPPING**  
for the  
**BOROUGH OF SWISSVALE**  
situate in  
ALLEGHENY COUNTY, PA

**SCHLEY AVENUE SEWERLINE REPLACEMENT**

GLENN ENGINEERING & ASSOCIATES, LTD.  
Registered Engineers - North Huntingdon, PA

SCALE: 1" = 20'

SHEET SITE

NOTE: Sewer lateral locations are approximate and MUST be field verified.

Plan is Rotated 64.4248°

**GLENN ENGINEERING**









PERMITS/PAID ONE CALL SYSTEM 1-800-242-1776

IN ACCORDANCE WITH ACT 387 OF THE GENERAL ASSEMBLY'S ALL UTILITY COMPANIES ARE TO BE NOTIFIED THREE (3) DAYS BEFORE THE COMMENCEMENT OF ANY WORK. THE RESPONSIBILITY OF THE CONTRACTOR TO VERIFY THE ACCURACY OF THE LOCATION AND DEPTH OF ALL UTILITIES BEFORE ANY CONSTRUCTION AND MUST BE FIELD VERIFIED.

ENGINEER ASSUMES NO RESPONSIBILITY FOR UTILITIES LOCATIONS, UTILITY LOCATIONS SHOWN ON THIS PLAN ARE FOR GENERAL INFORMATION ONLY AND ARE NOT TO BE CONSIDERED AS COMPLETE OR ACQUIRABLE.





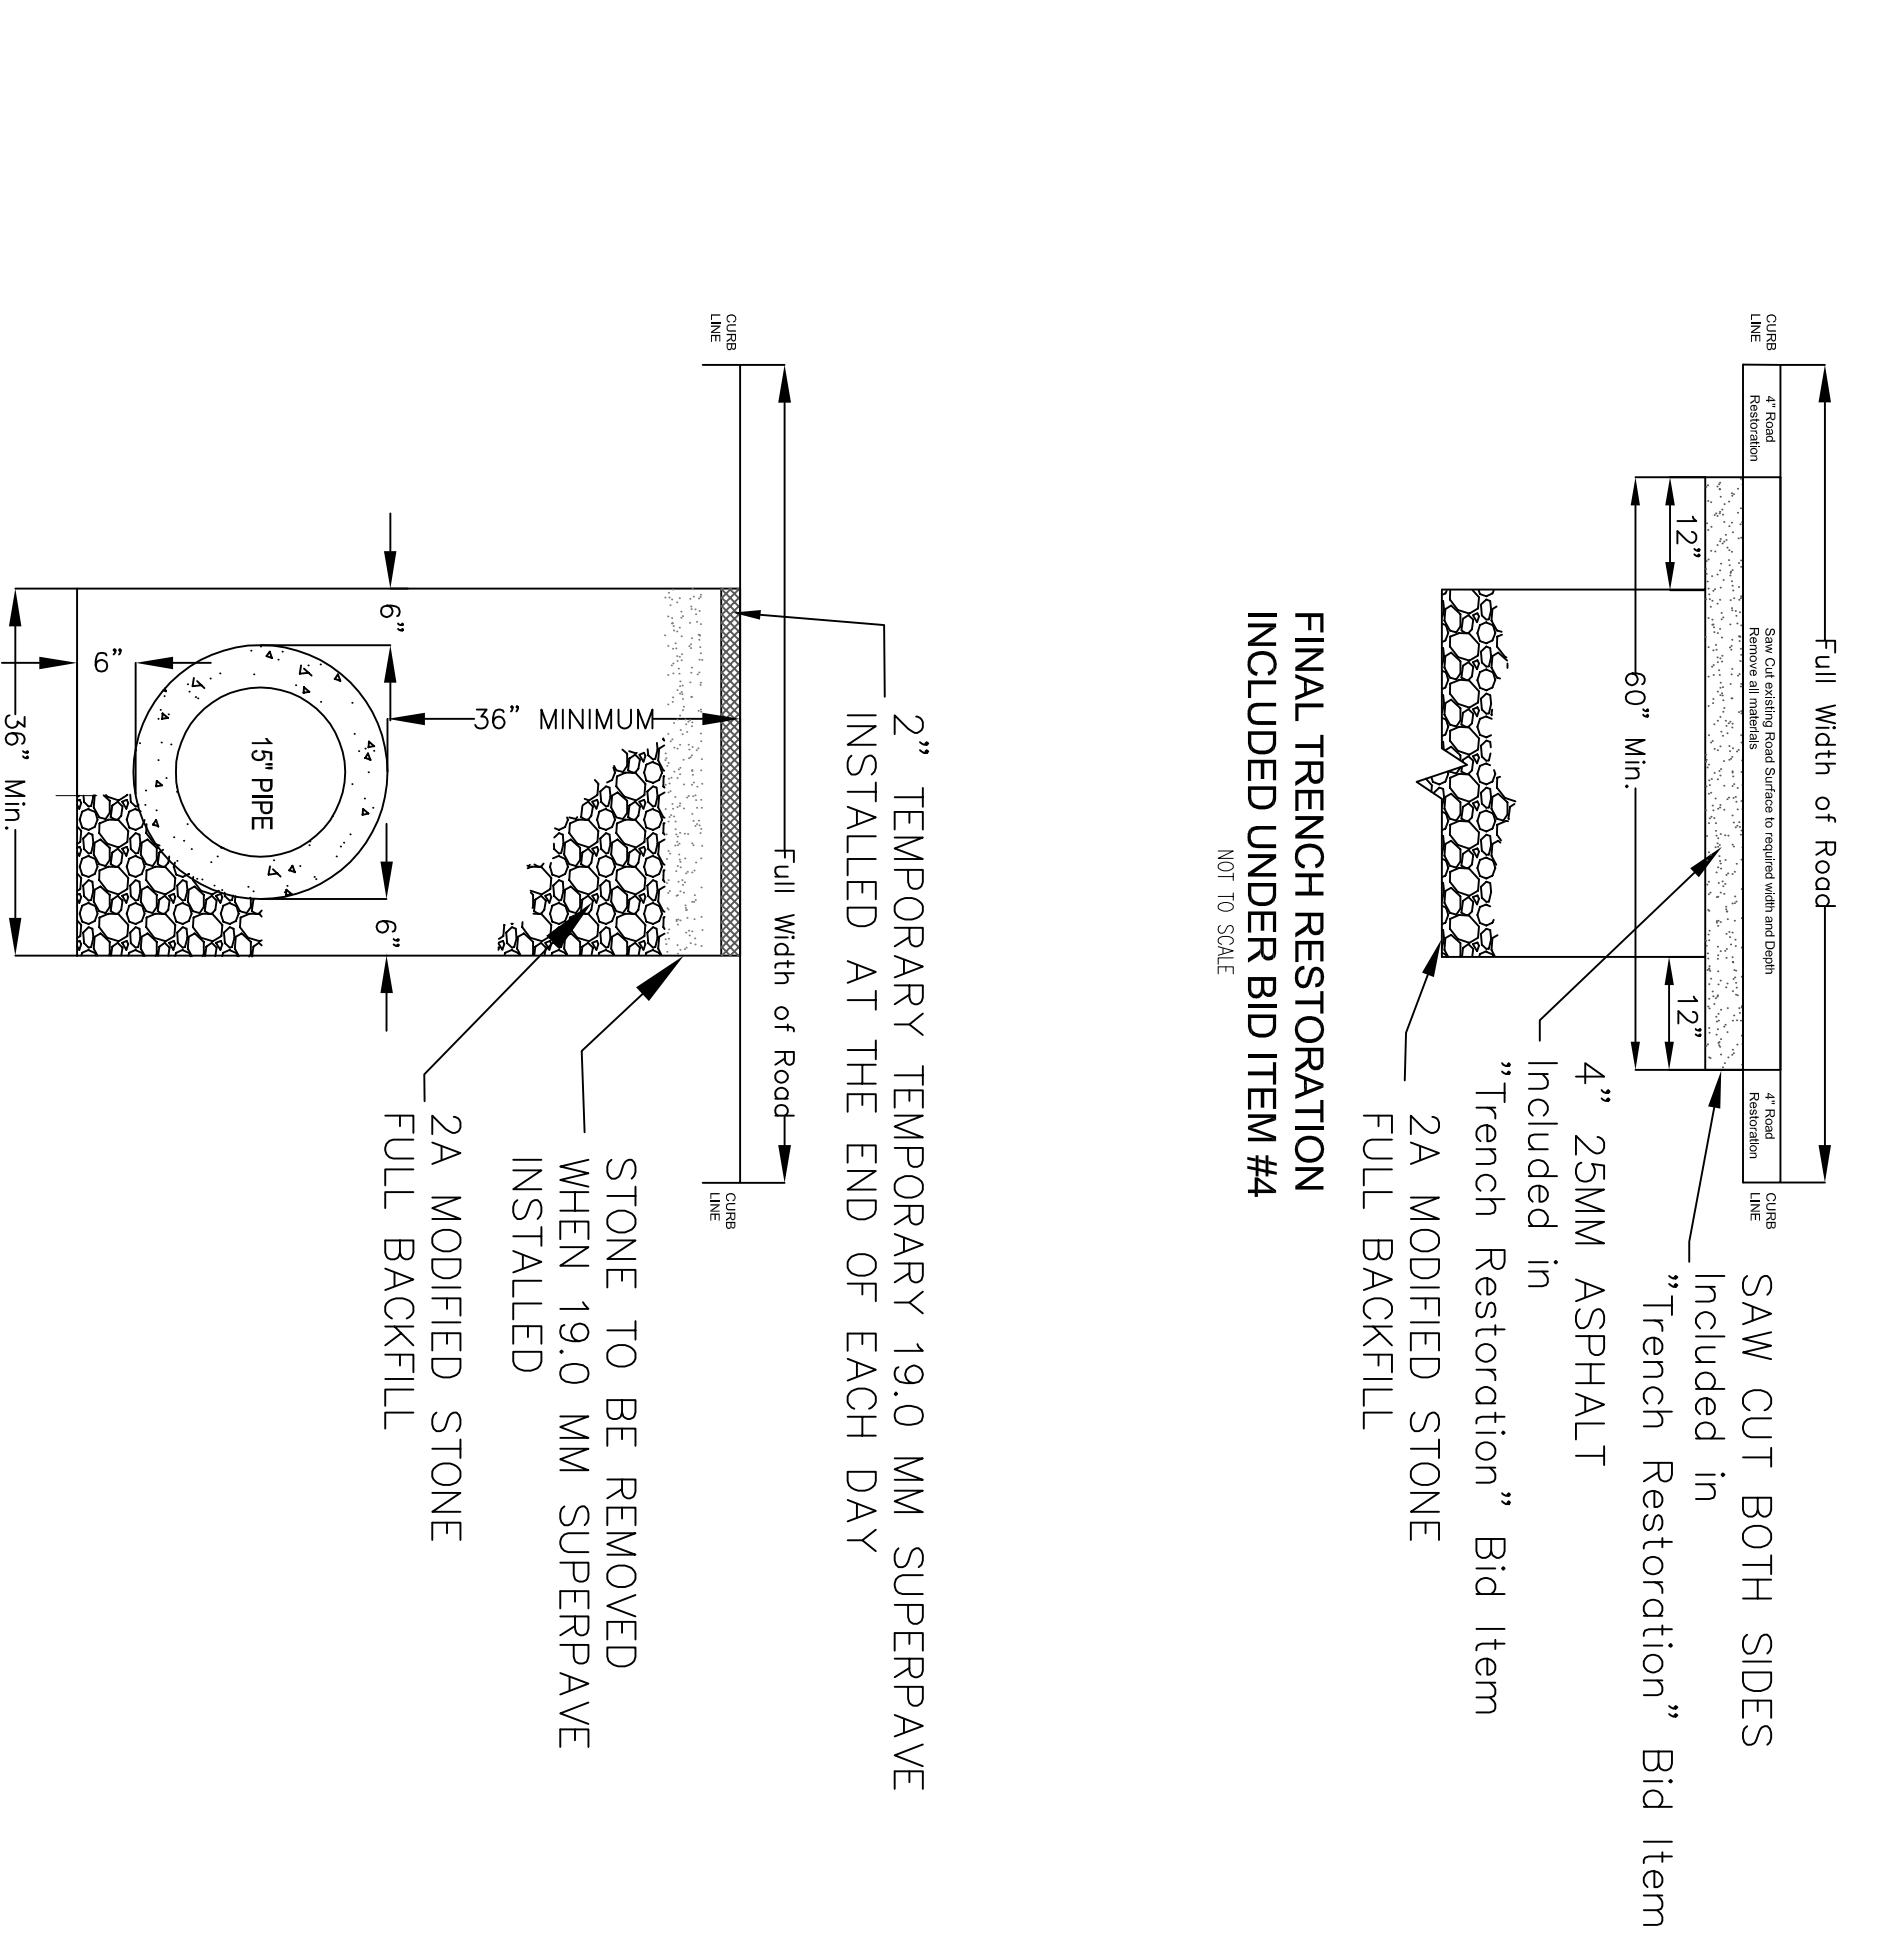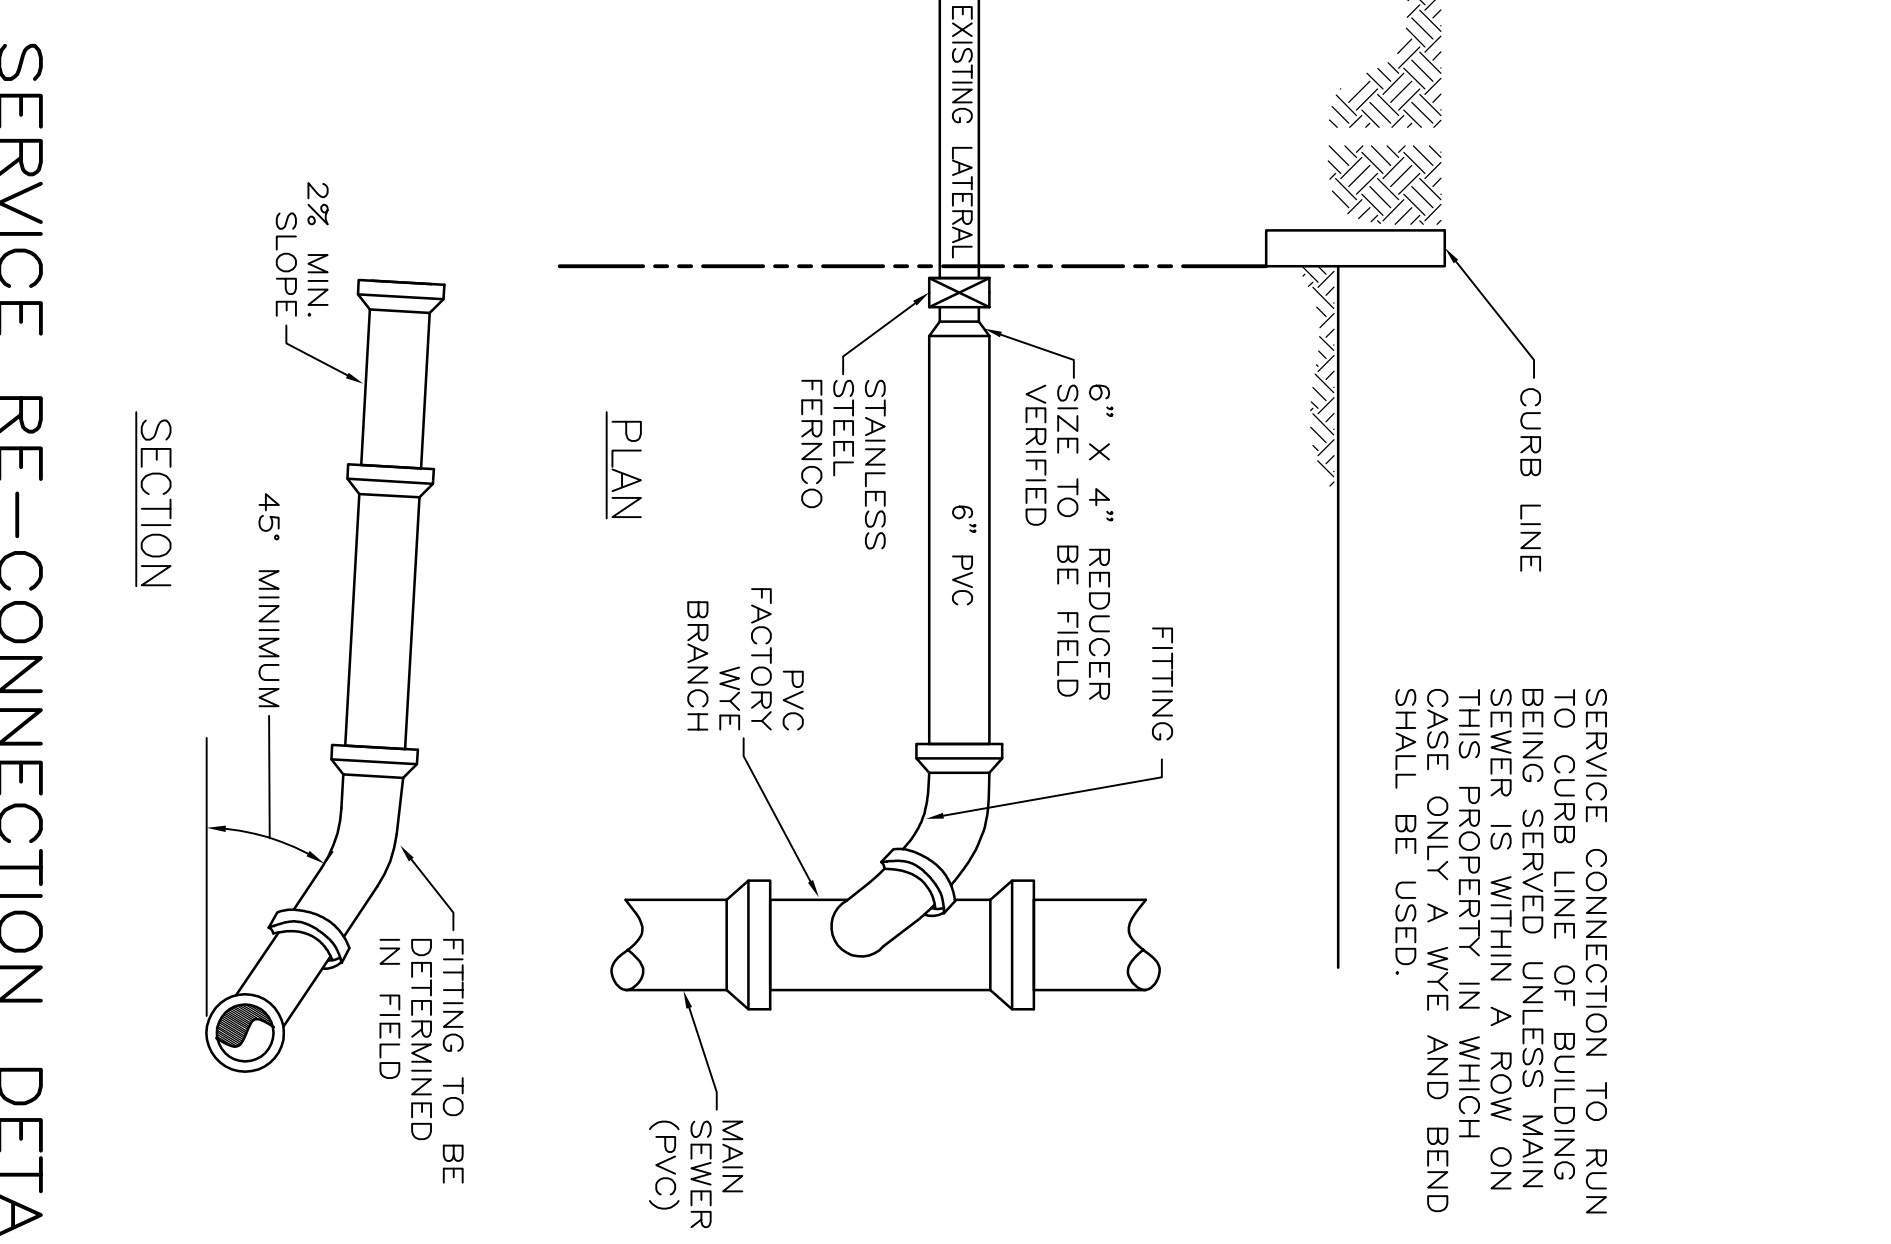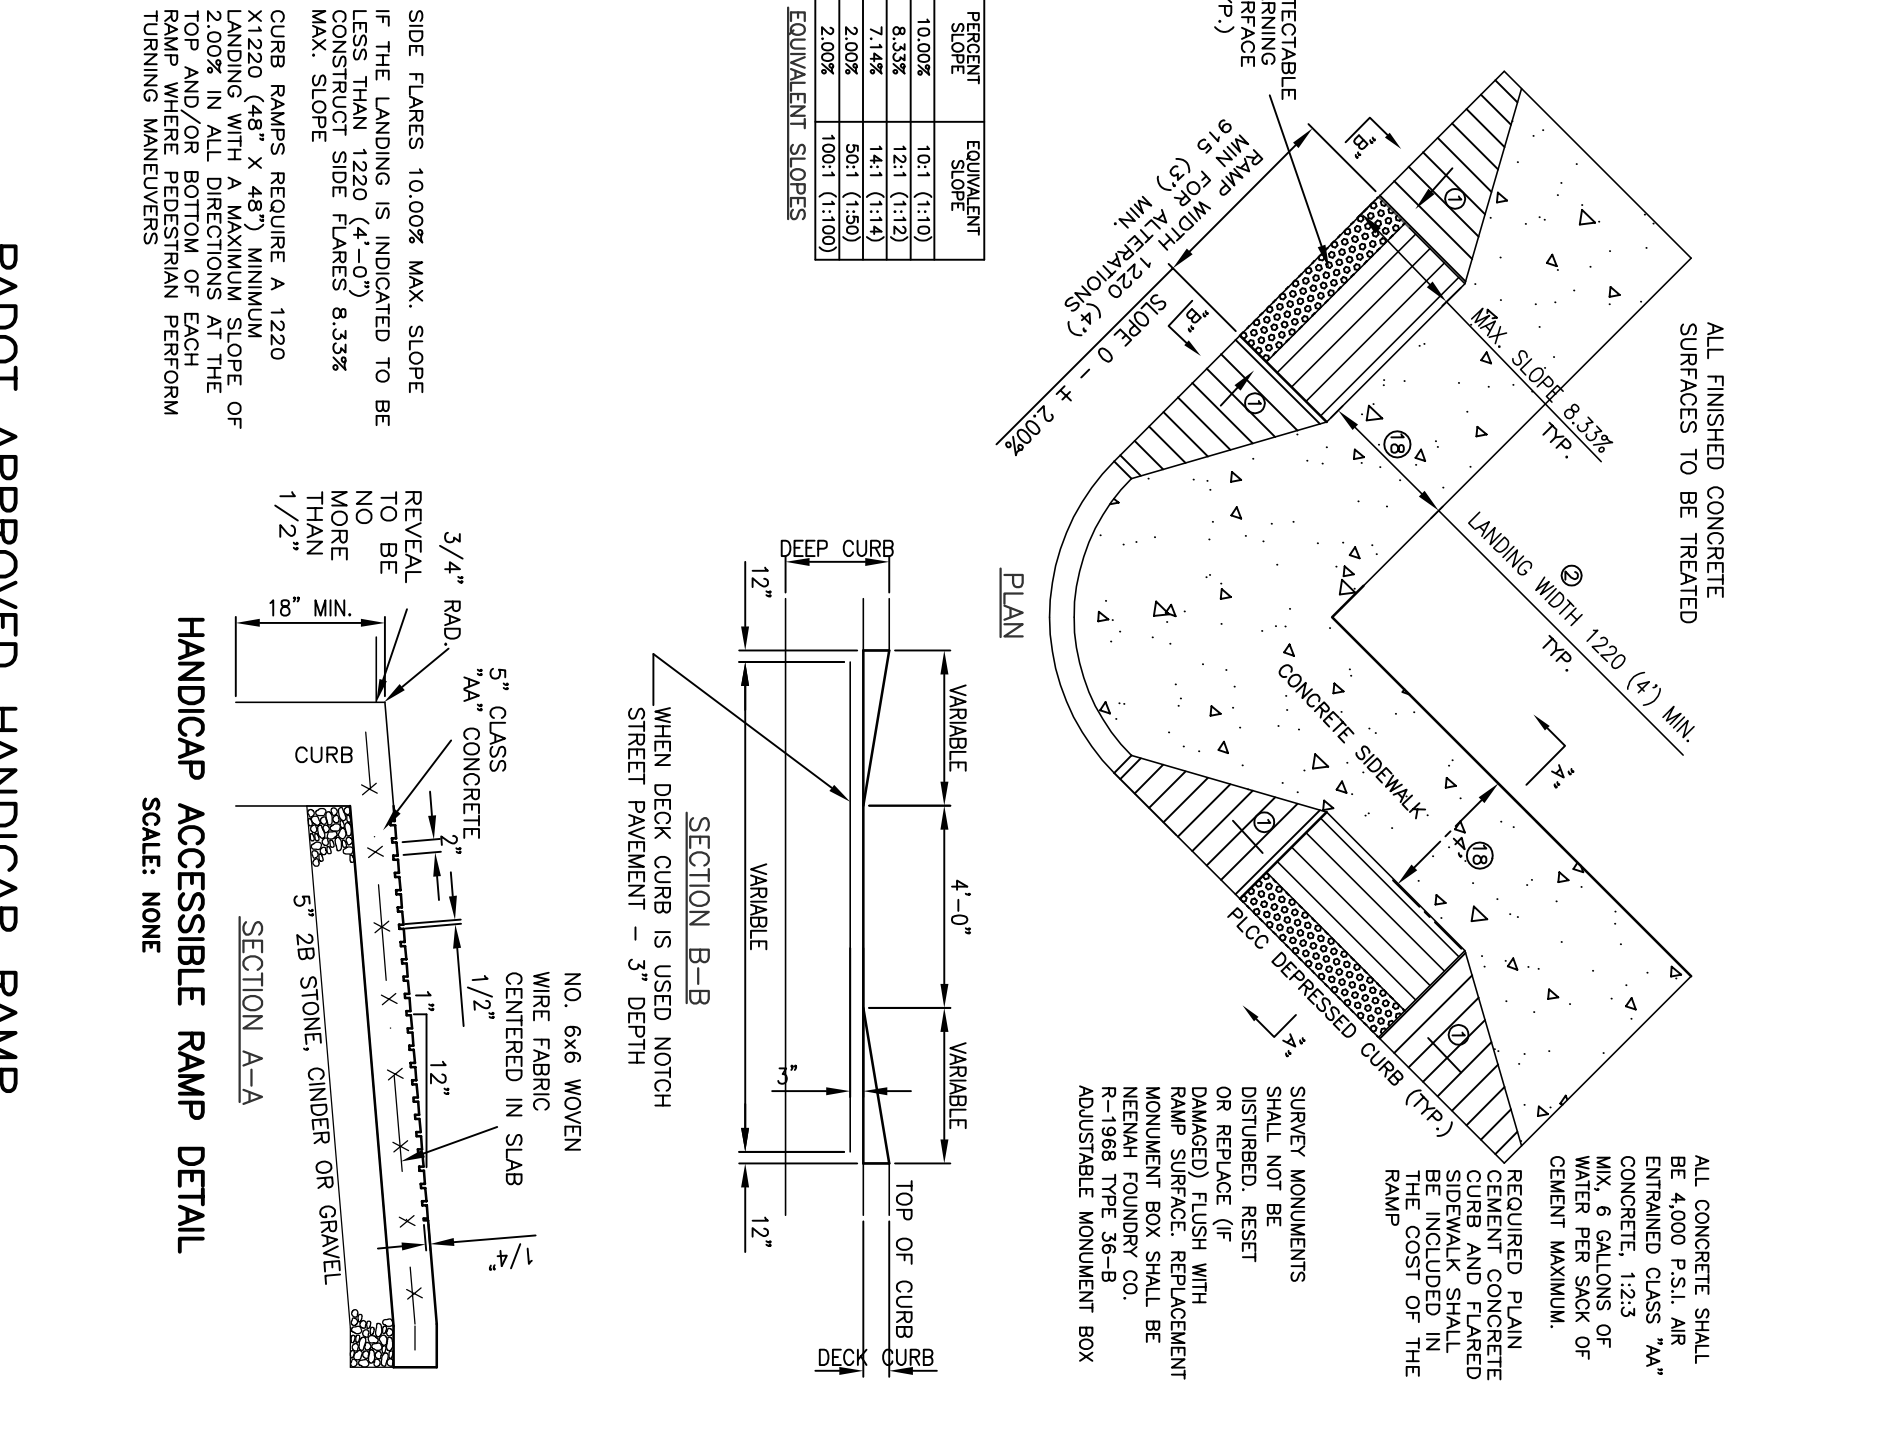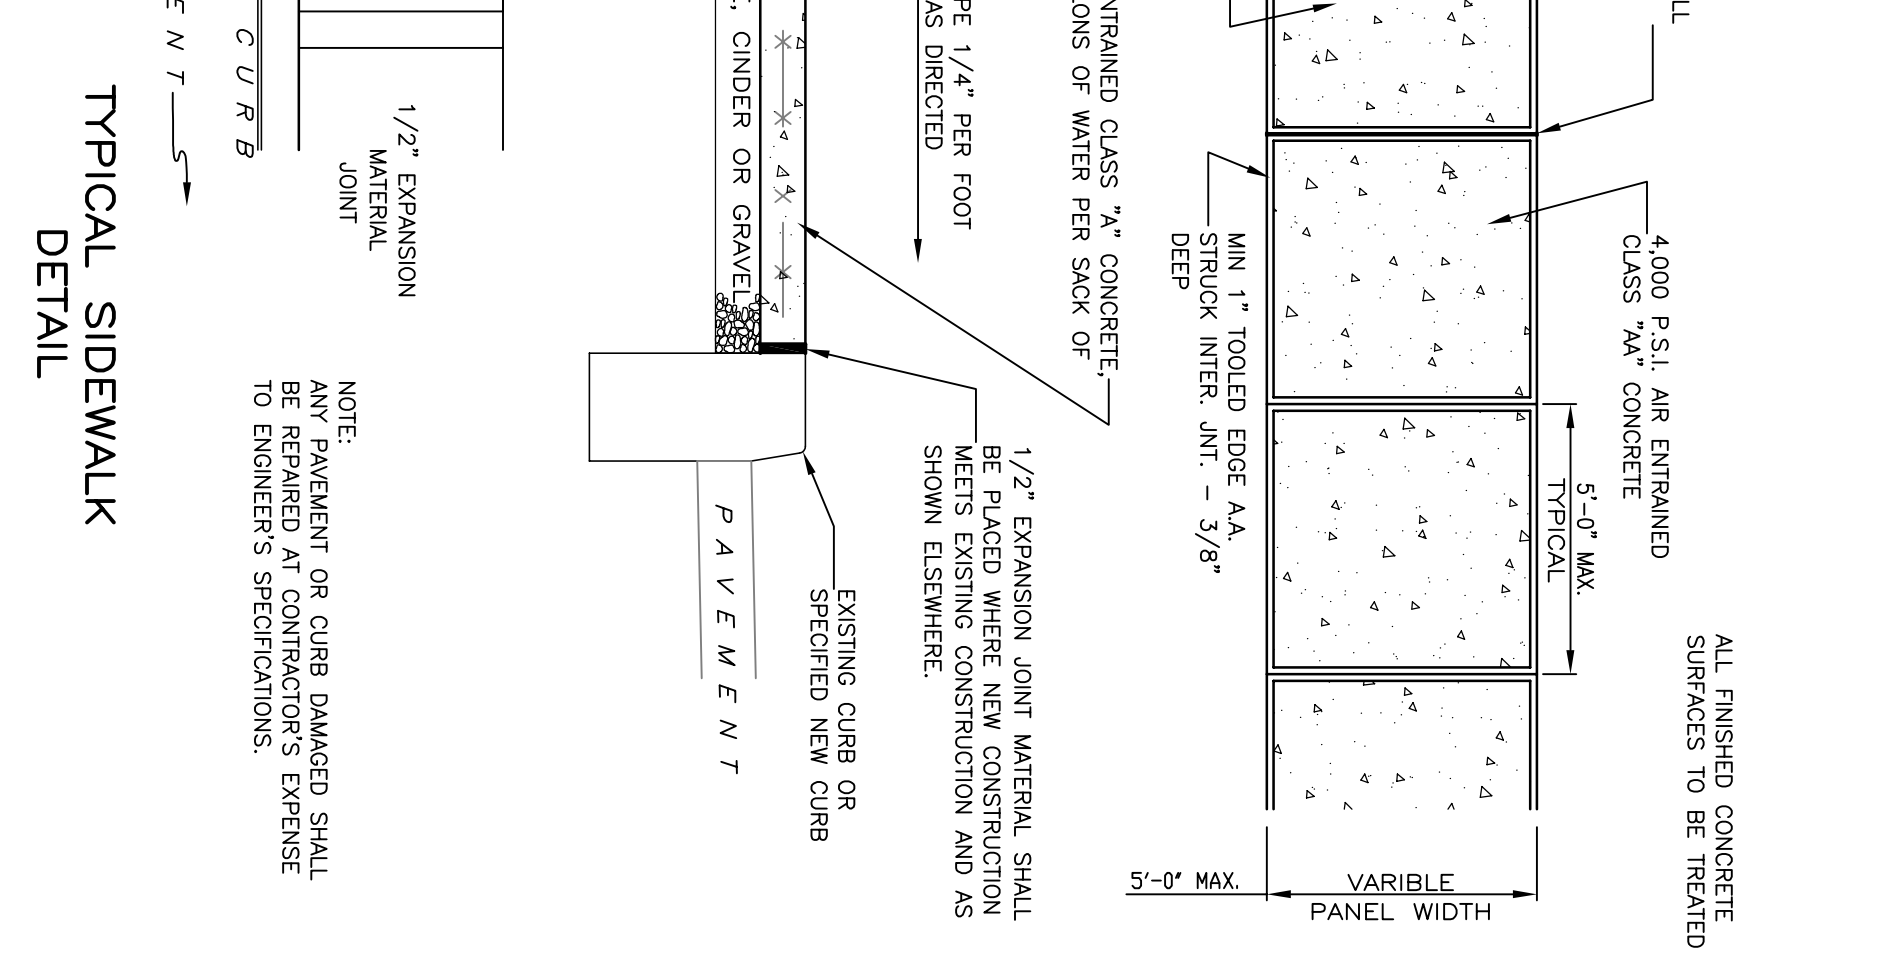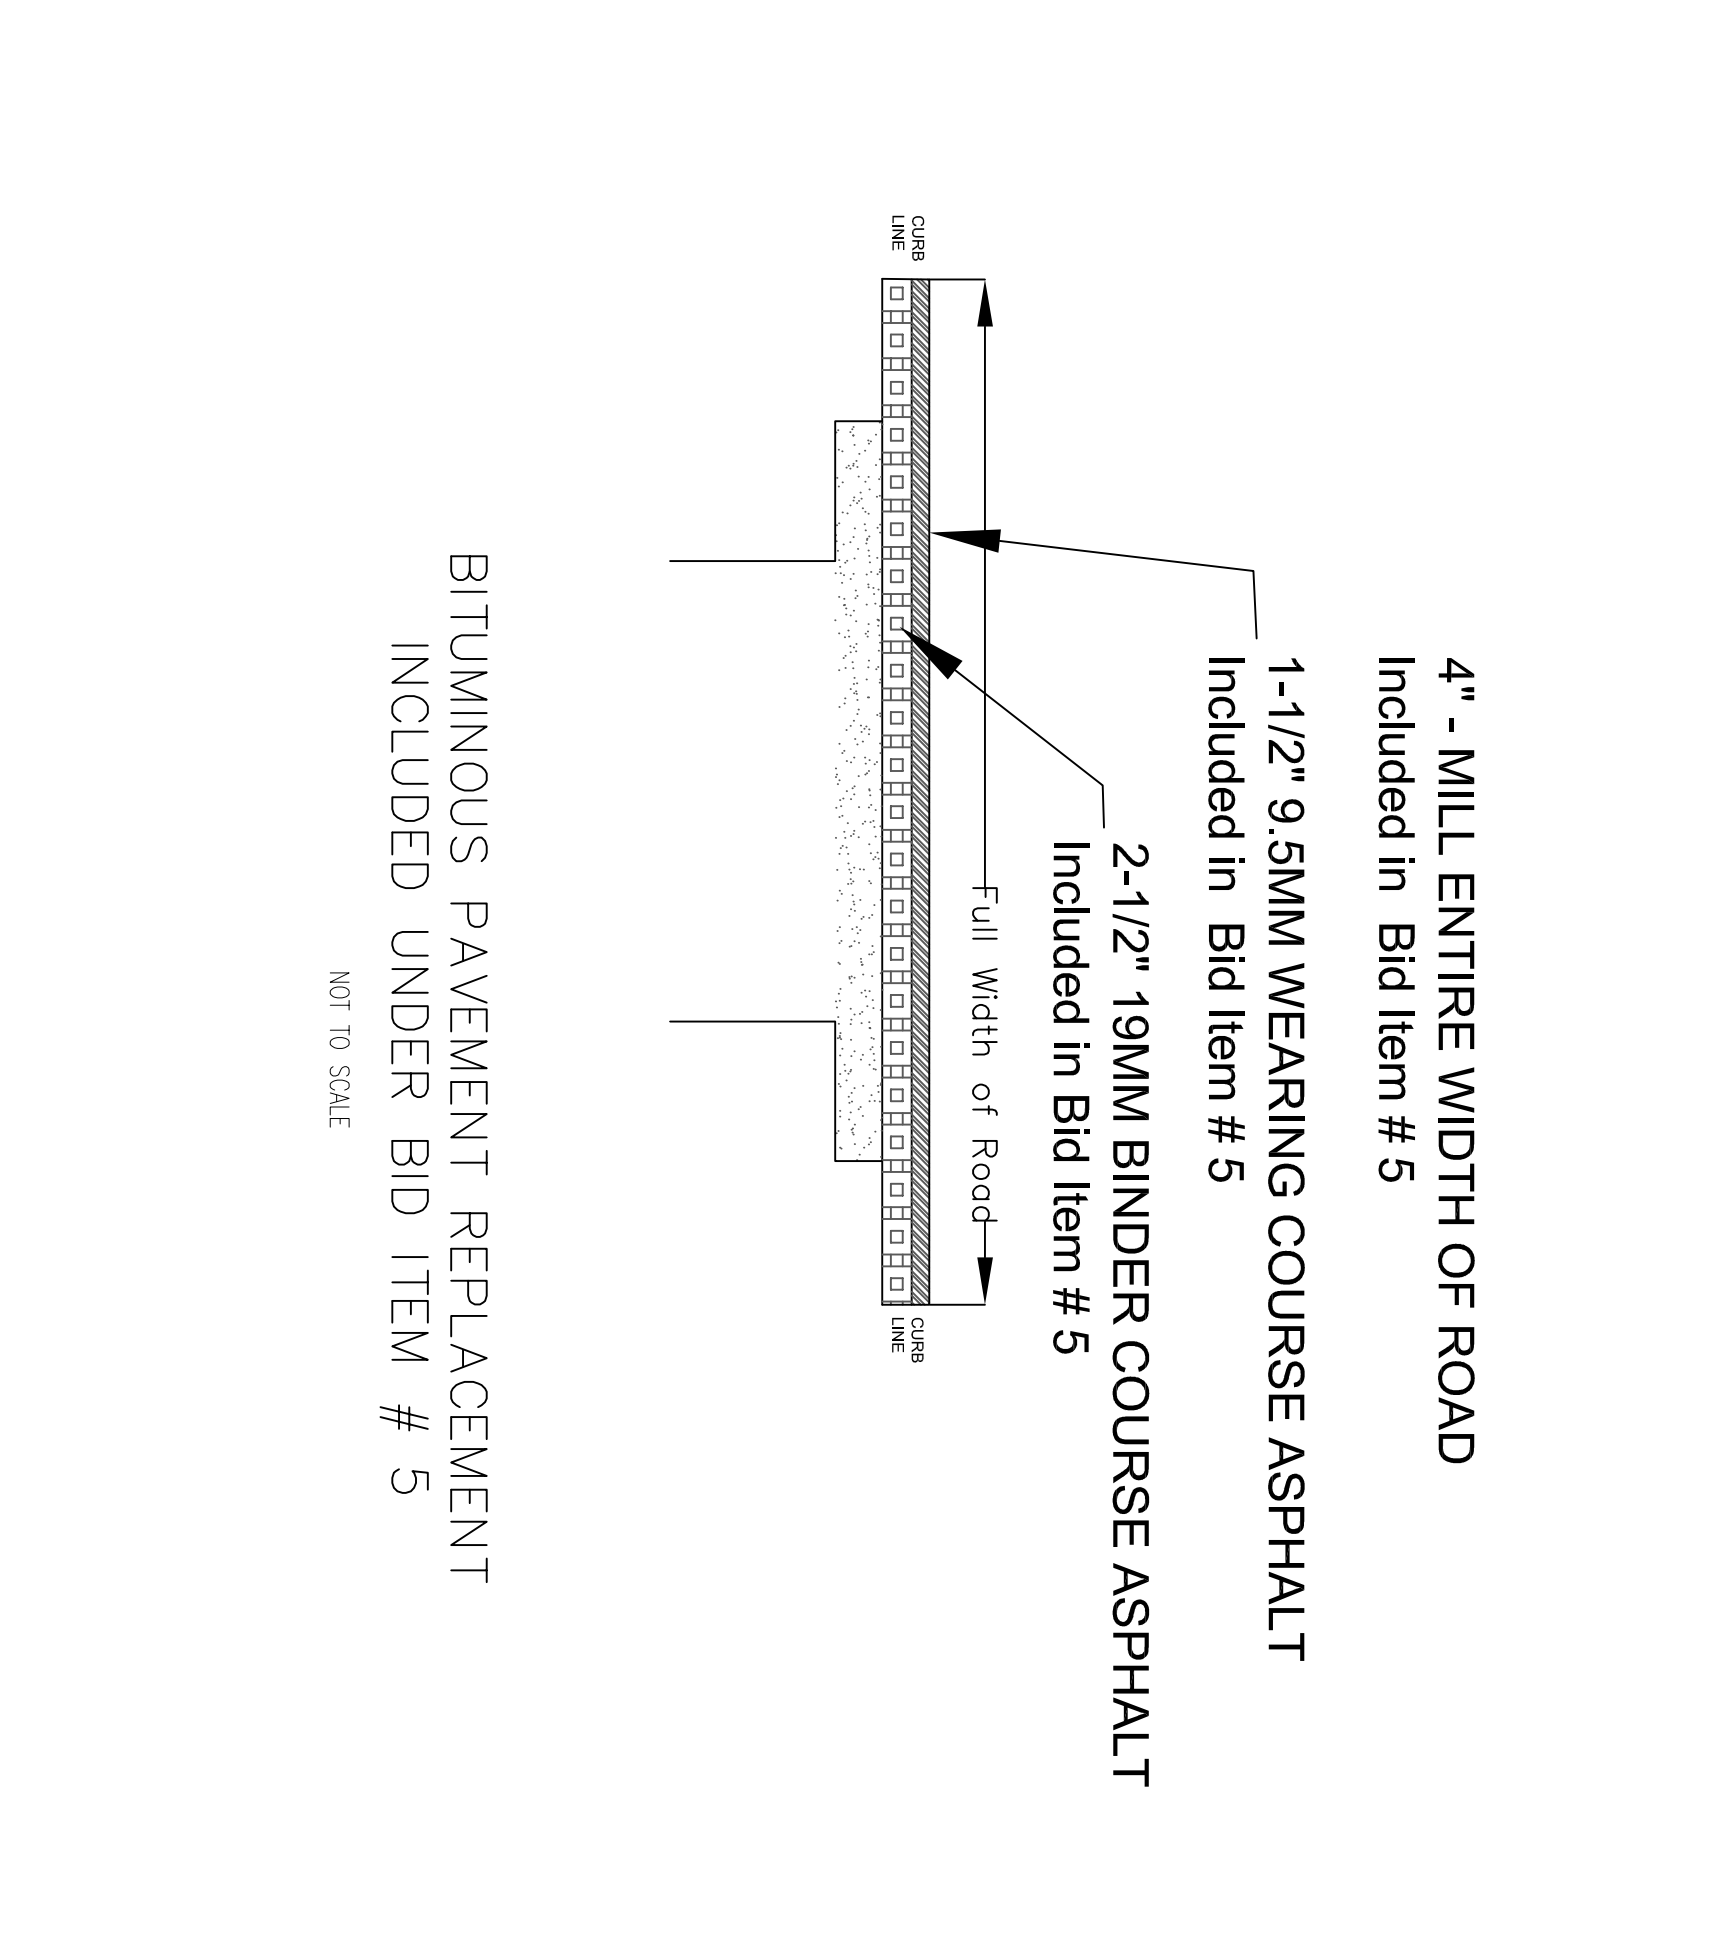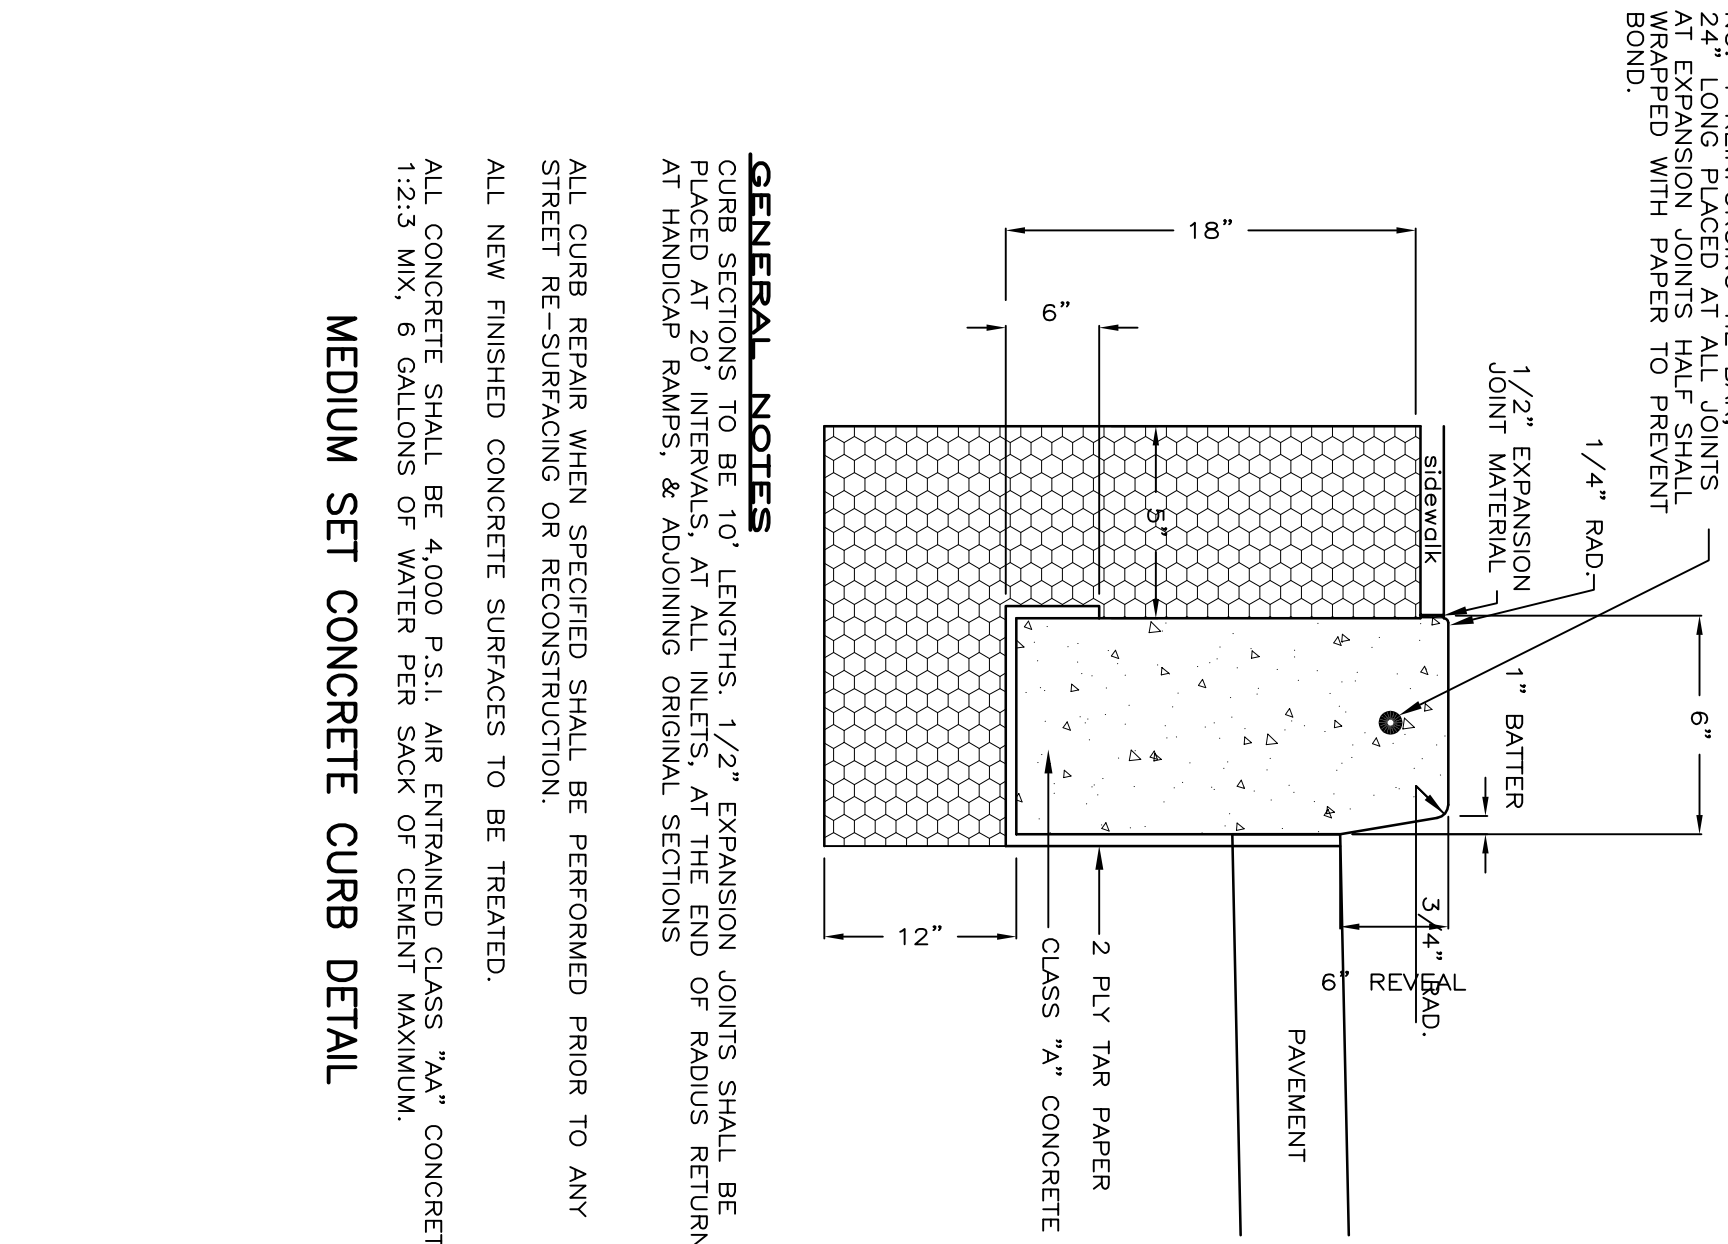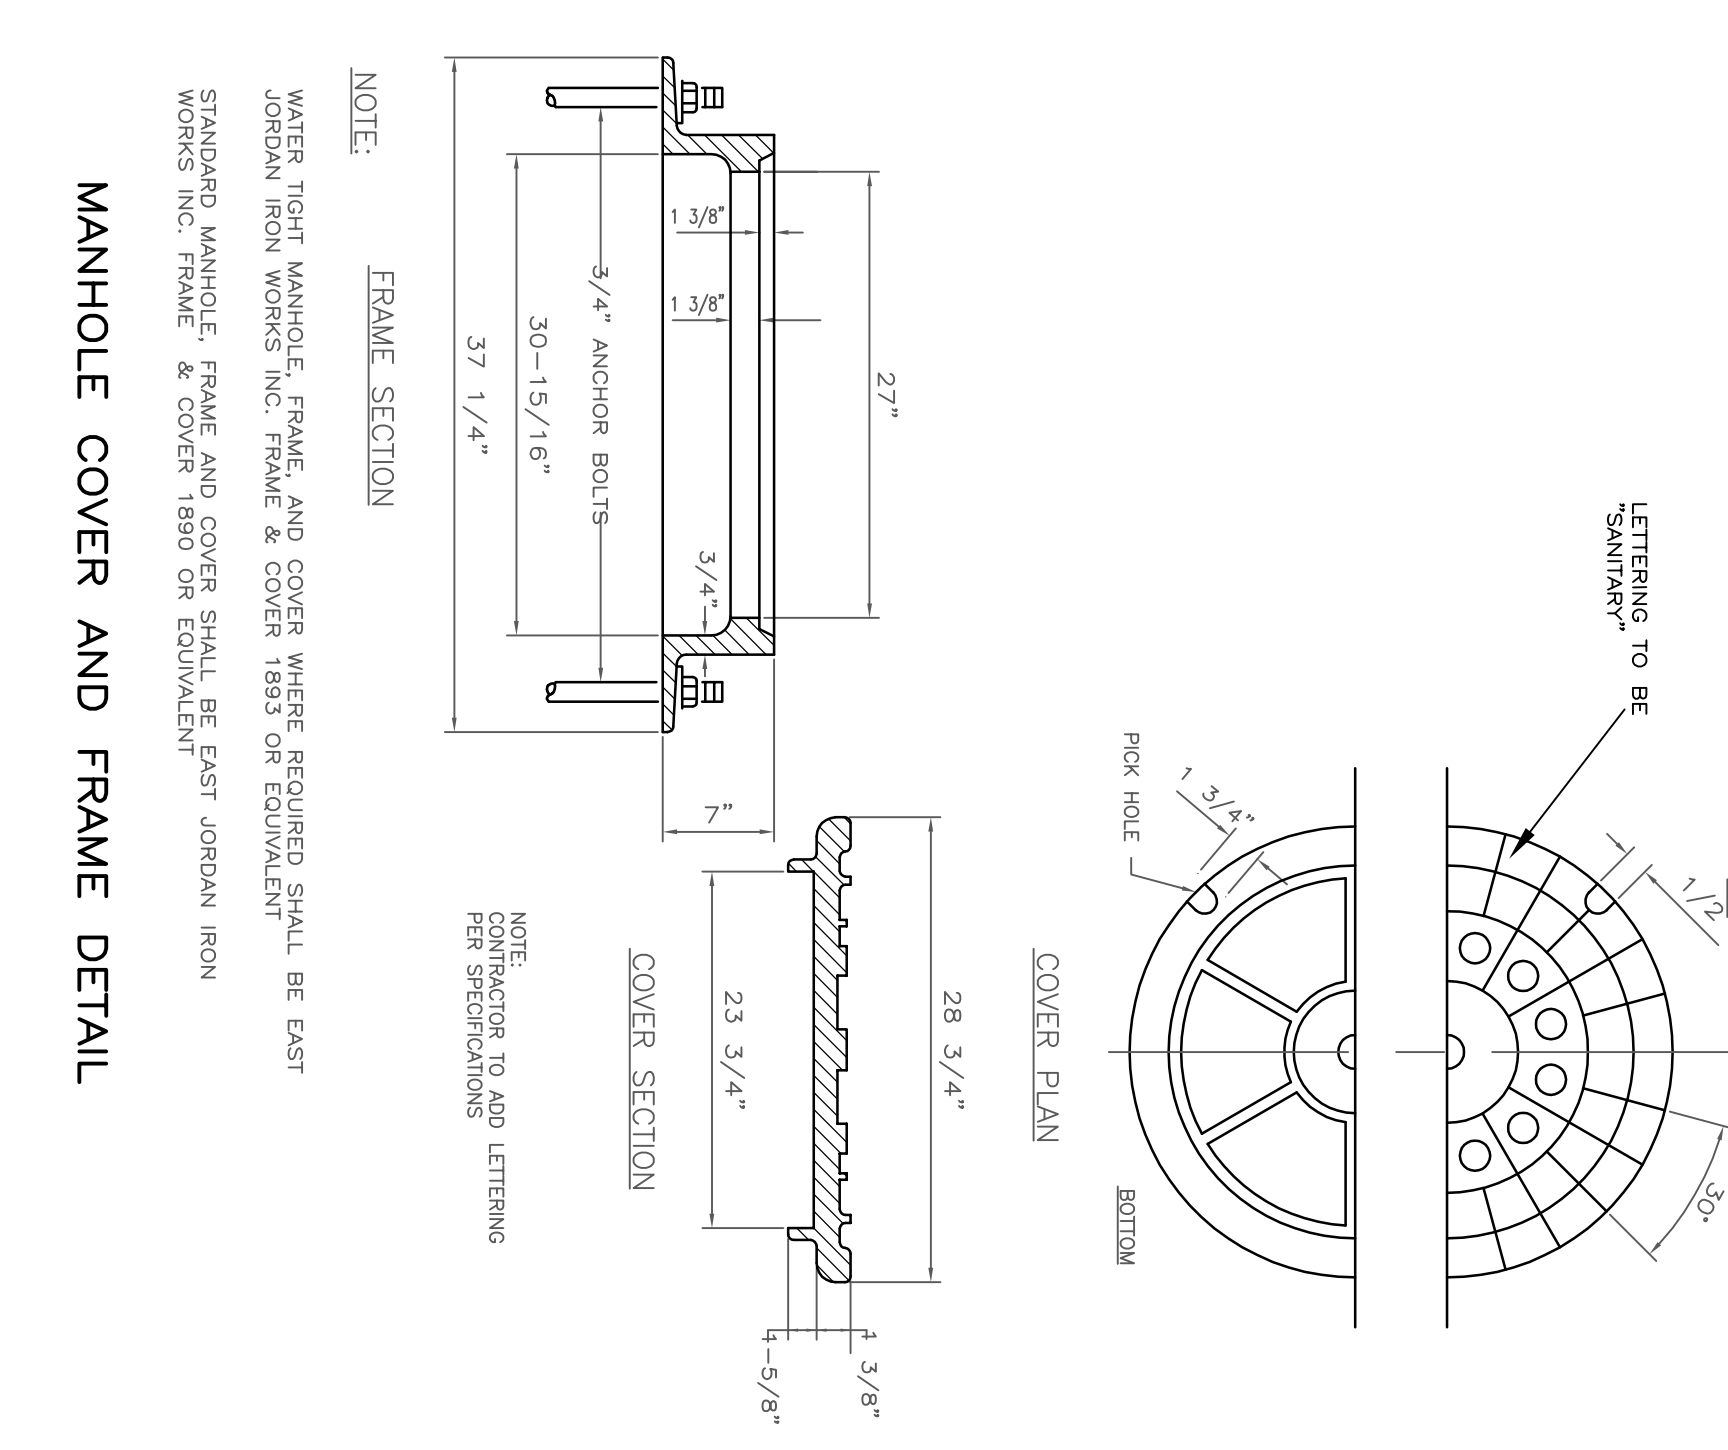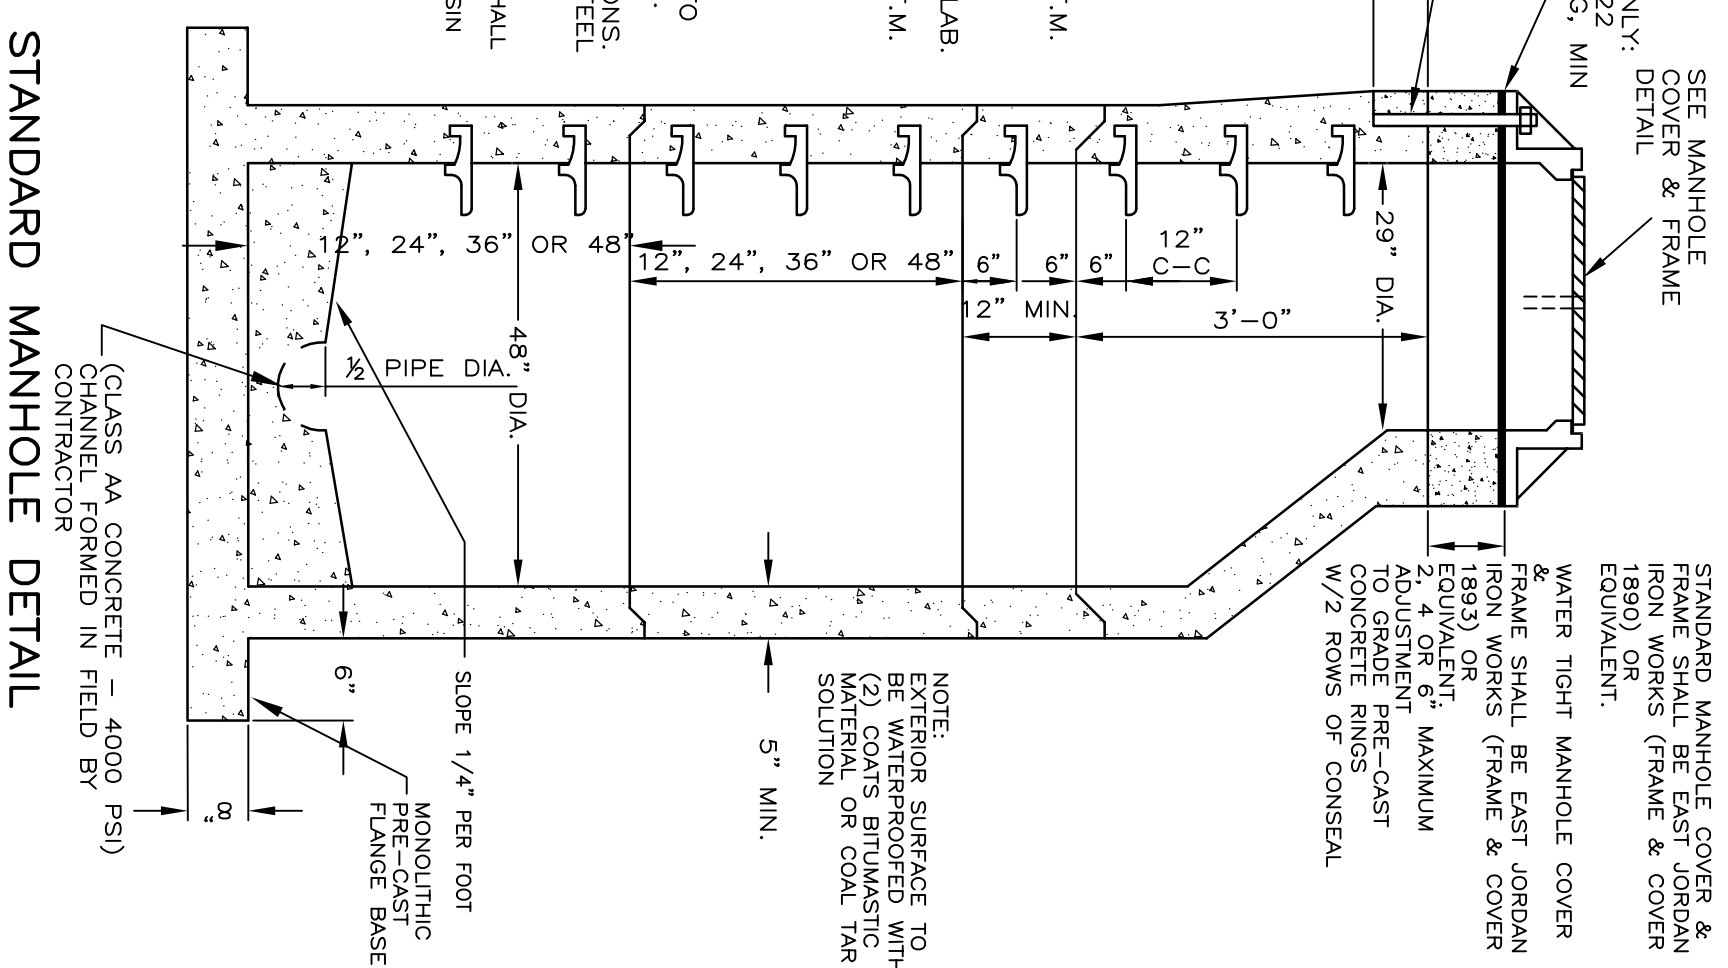

- GENERAL NOTES:**
1. REINFORCED STEEL A.S.T.M. A195 SPEC. 0.24 SQ. IN./LINEAL FT. IN 96\"/>
  - 2. REINFORCED STEEL A.S.T.M. A195 SPEC. 0.24 SQ. IN. BARREL AND 0.24 SQ. IN. REINFORCED STEEL SLAB CONFORMS TO LATEST A.S.T.M. A195 SPEC. 0.12 SQ. IN. BARREL A.S.T.M. IN 48\"/>
  - 3. CONCRETE COMPRESSIVE STRENGTH CLASS 4,000 PSI
  - 4. MANHOLE DESIGN SPECIFICATIONS CONFORM TO PRECAST MANHOLE SECTIONS, ATTENTIVE TO SLAB IS STEEL EXCEED HS-20 LOADING
  - 5. SANDWICH MANHOLE JOINTS SHALL BE SEALED WITH 2 ROWS OF RESIN SEALANT EACH JOINT

**NOTE:**  
WATER TIGHT MANHOLE, FRAME, AND COVER WHERE REQUIRED SHALL BE EAST JORDAN IRON WORKS INC. FRAME & COVER SHALL BE EAST JORDAN IRON WORKS INC. FRAME & COVER 1890 OR EQUIVALENT

**GENERAL NOTES:**  
CURB SECTIONS TO BE TO LENGTHS 1/2\"/>

**BITUMINOUS PAVEMENT REPLACEMENT INCLUDED UNDER BID ITEM # 5**  
NOT TO SCALE

PIECE NO.	QUANTITY	DESCRIPTION
1	101 (110)	TOOK
2	141 (110)	TOOK
3	141 (110)	TOOK
PIECE NO.	QUANTITY	DESCRIPTION
1	101 (110)	TOOK
2	141 (110)	TOOK
3	141 (110)	TOOK
PIECE NO.	QUANTITY	DESCRIPTION
1	101 (110)	TOOK
2	141 (110)	TOOK
3	141 (110)	TOOK
DATE: 03/19/2025

APPROVED BY: R. E. Z.

DRAWN BY: RANDY